

HAMPSTEAD MALL SE PARK RENOVATION

NEIGHBORHOOD MEETING - PRELIMINARY CONCEPTUAL PLAN PRESENTATION

COLUMBUS STREET AT AMERICA STREET
TMS #459-09-02-151
CHARLESTON, SOUTH CAROLINA

PROJECT: HAMPSTEAD MALL SE PARK RENOVATION

PRELIMINARY CONCEPTUAL PLAN



DRAWING TITLE:
COVER SHEET

DATE: 07/07/22
SCALE:




PROJECT: HAMPSTEAD MALL SE PARK RENOVATION

PRELIMINARY CONCEPTUAL PLAN



DRAWING TITLE:
AERIAL

DATE: 07/07/22
SCALE:

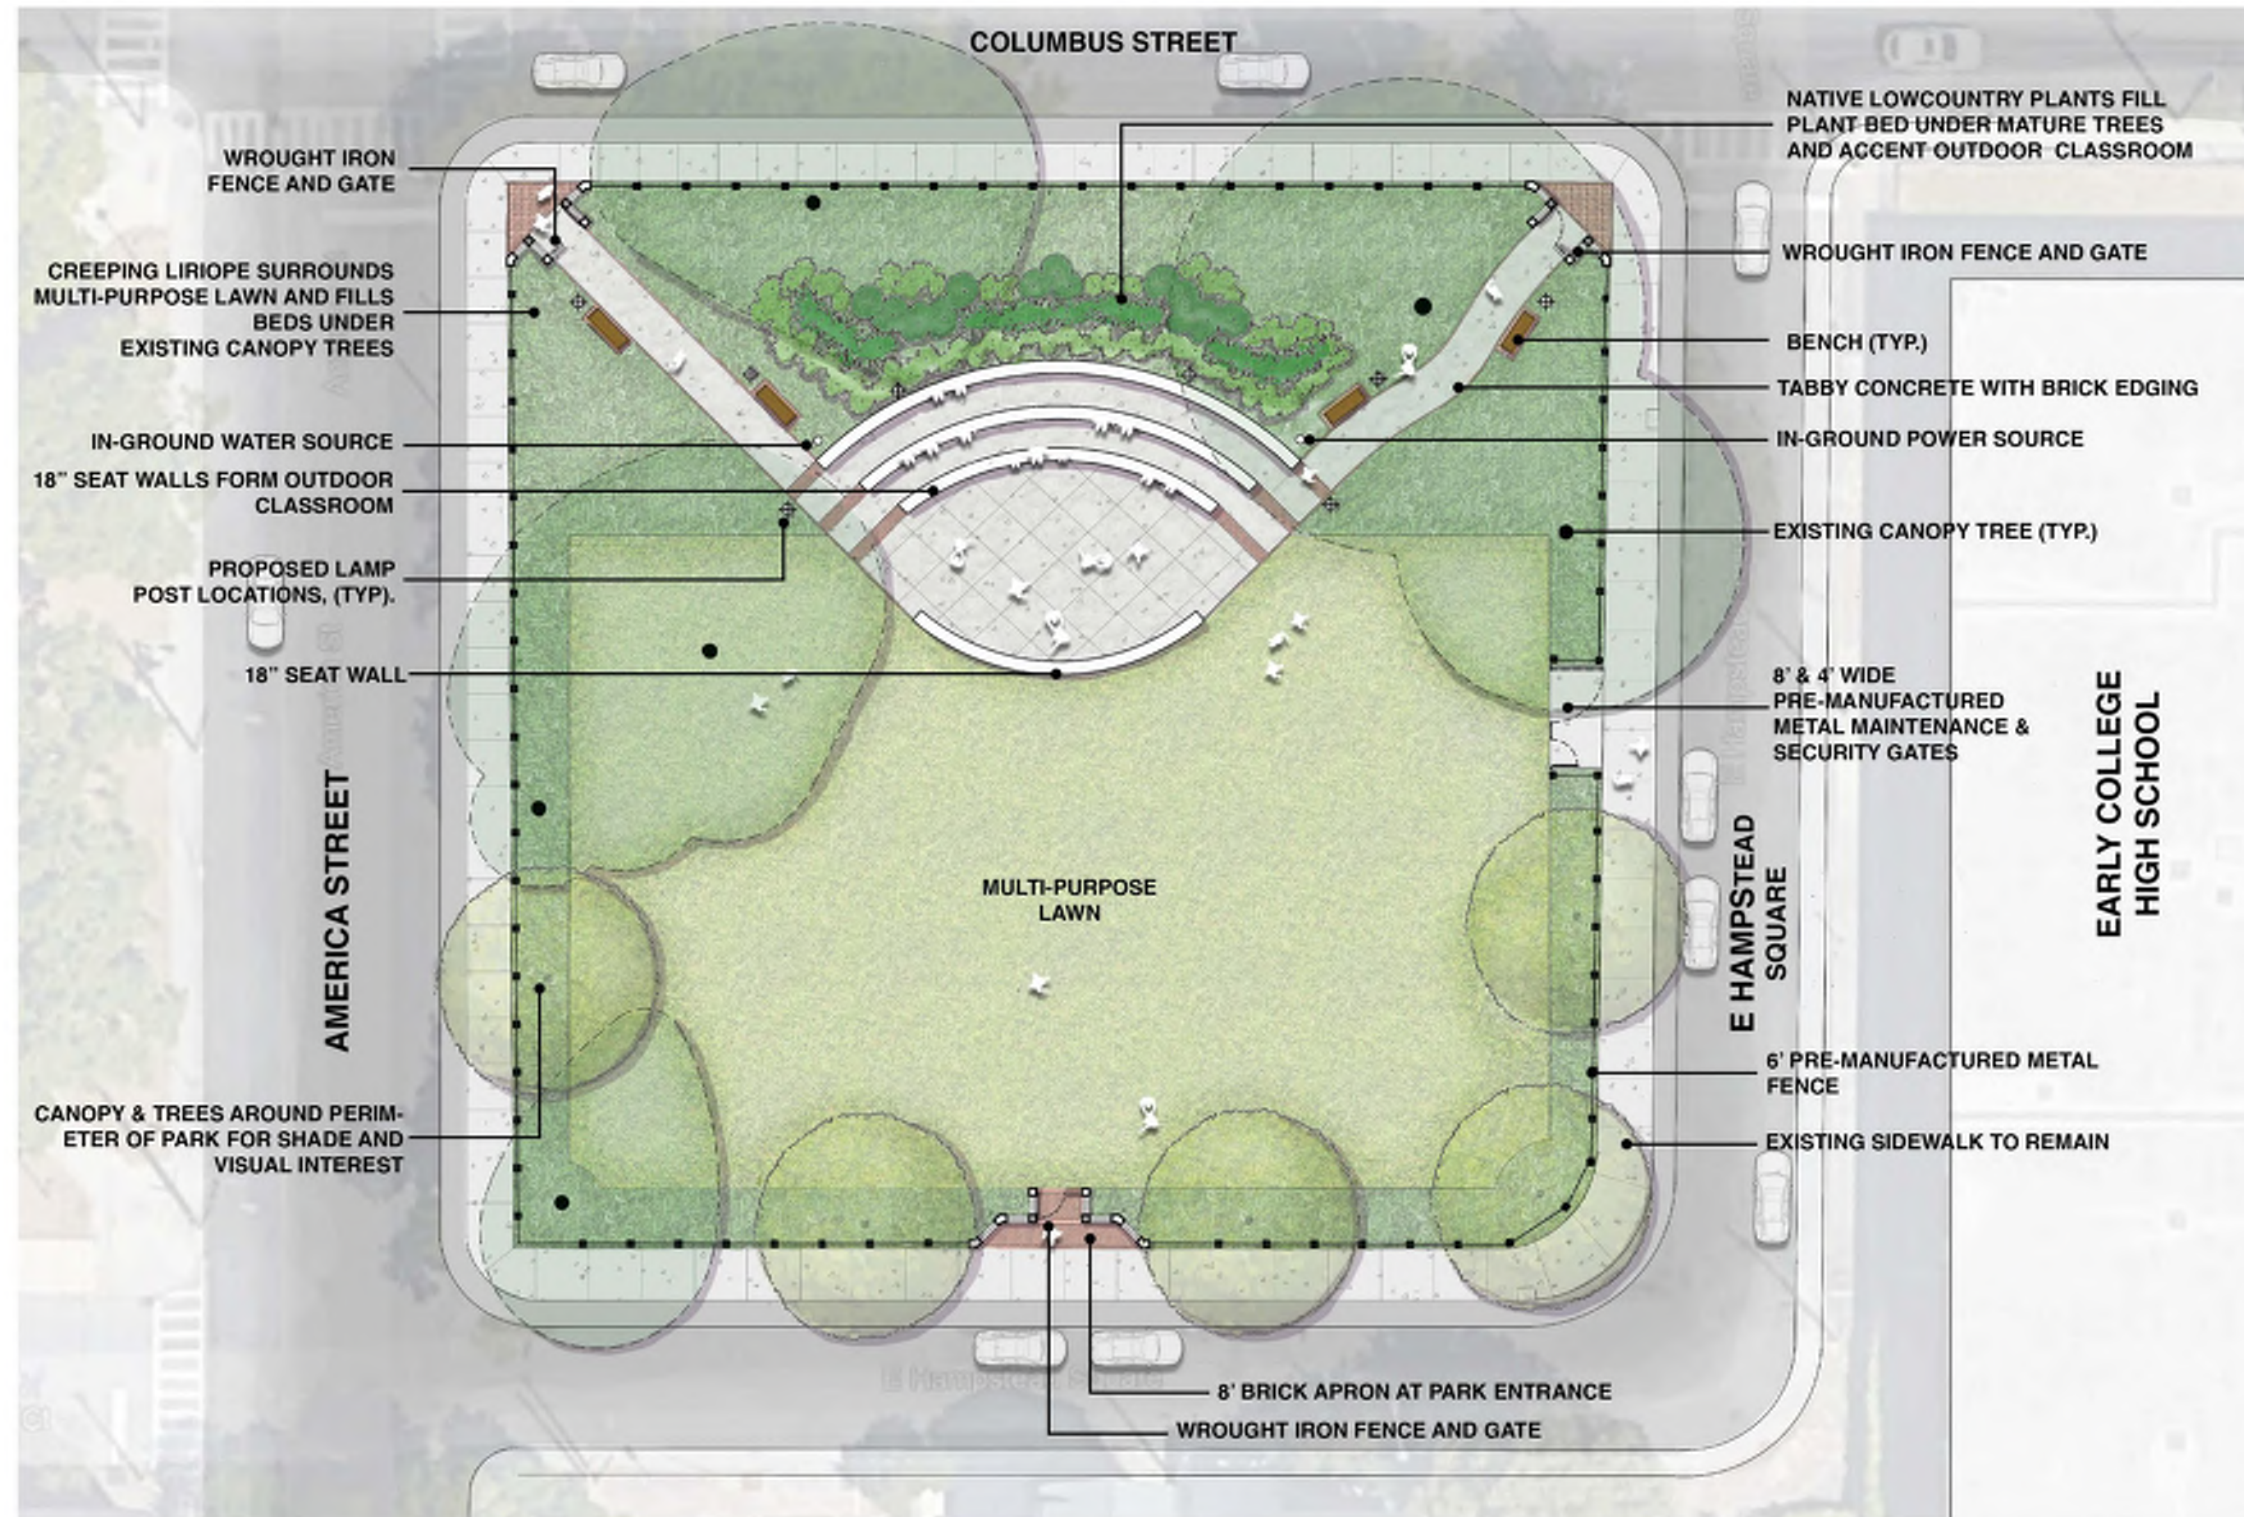

PROJECT: HAMPSTEAD MALL SE PARK RENOVATION

PRELIMINARY CONCEPTUAL PLAN



DRAWING TITLE:
PROPOSED LANDSCAPE PLAN

DATE: 07/07/22
SCALE: 1"-30'



PROJECT: HAMPSTEAD MALL SE PARK RENOVATION

PRELIMINARY CONCEPTUAL PLAN

Charleston > excellence is our standard
County SCHOOL DISTRICT

DRAWING TITLE:
3D VIGNETTE OF SOUTH GATE & FENCING

DATE: 07/07/22
SCALE: NTS



PROJECT: HAMPSTEAD MALL SE PARK RENOVATION

PRELIMINARY CONCEPTUAL PLAN

Charleston > excellence is our standard
County SCHOOL DISTRICT

DRAWING TITLE:
3D VIGNETTES OF NORTHWEST GATE & FENCING

DATE: 07/07/22
SCALE: NTS



PROJECT: HAMPSTEAD MALL SE PARK RENOVATION

PRELIMINARY CONCEPTUAL PLAN

Charleston > excellence is our standard
County SCHOOL DISTRICT

DRAWING TITLE:
3D VIGNETTES OF NORTHEAST GATE & FENCING

DATE: 07/07/22
SCALE: NTS




PROJECT: HAMPSTEAD MALL SE PARK RENOVATION

PRELIMINARY CONCEPTUAL PLAN

Charleston > excellence is our standard
County SCHOOL DISTRICT

DRAWING TITLE:
ANIMATION

DATE: 07/07/22
SCALE: NTS

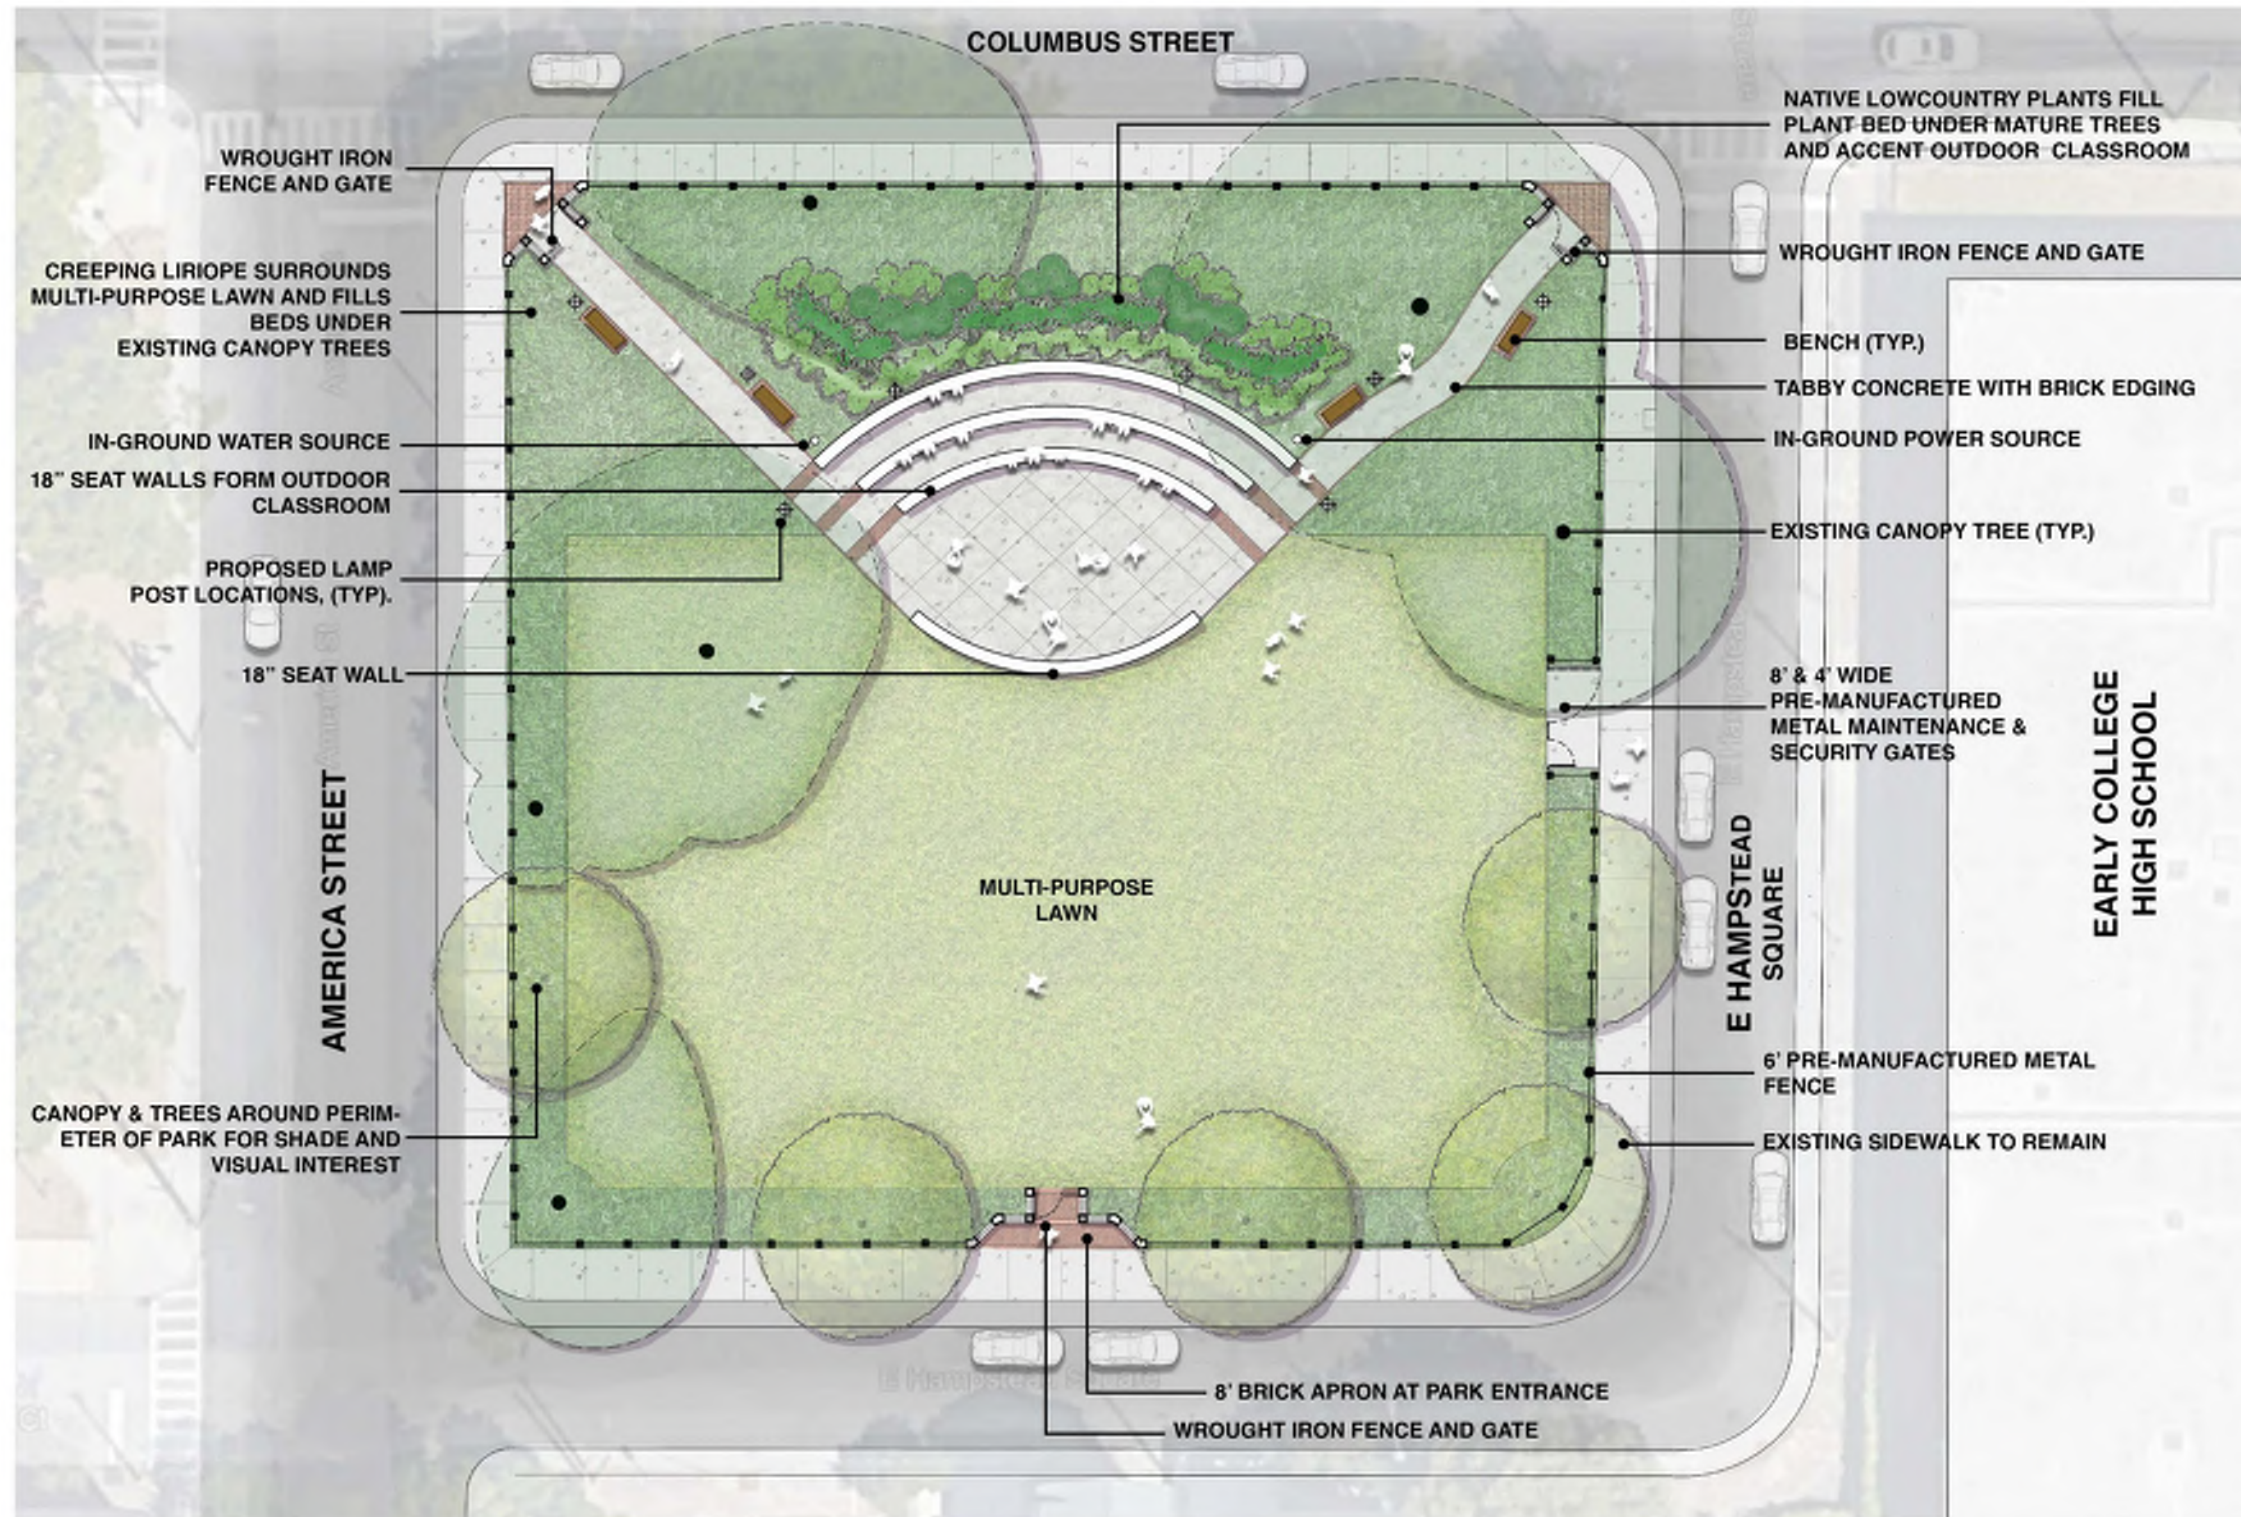

PROJECT: HAMPSTEAD MALL SE PARK RENOVATION

PRELIMINARY CONCEPTUAL PLAN



DRAWING TITLE:
QUESTIONS & ANSWERS

DATE: 07/07/22
SCALE: 1"-30'